


GARDEN WEDDING

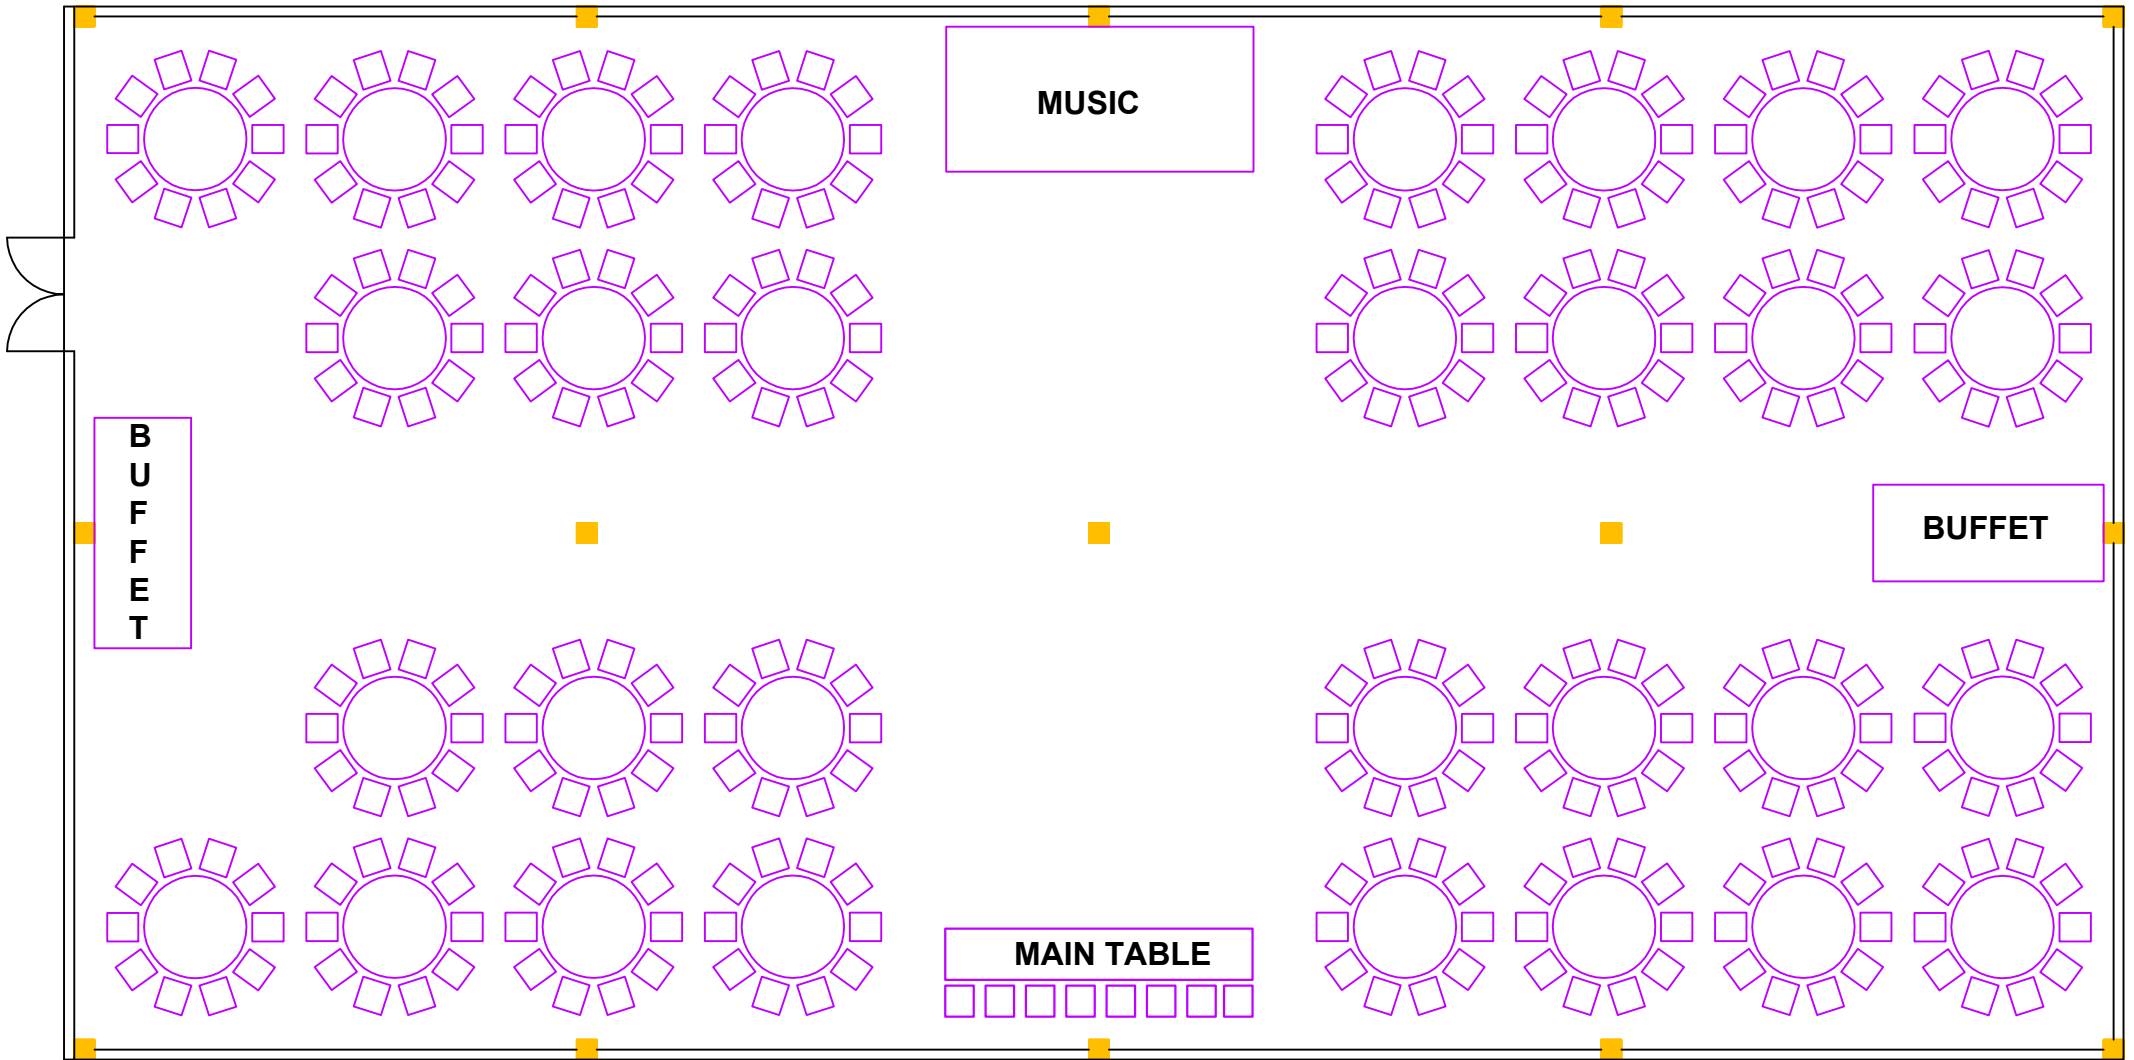

30 x 10 = 300
1 x 8 = 8
Total = 308